



FLOOR AREA	
EAST UNIT (EACH)	GROSS FLOOR AREA
BASEMENT	562.5 SQ. FT.
FIRST FLOOR	562.5 SQ. FT.
SECOND FLOOR	562.5 SQ. FT.
THIRD FLOOR	503 SQ. FT.
TOTAL	2,190.5 SQ. FT.
GARAGE	215 SQ. FT.

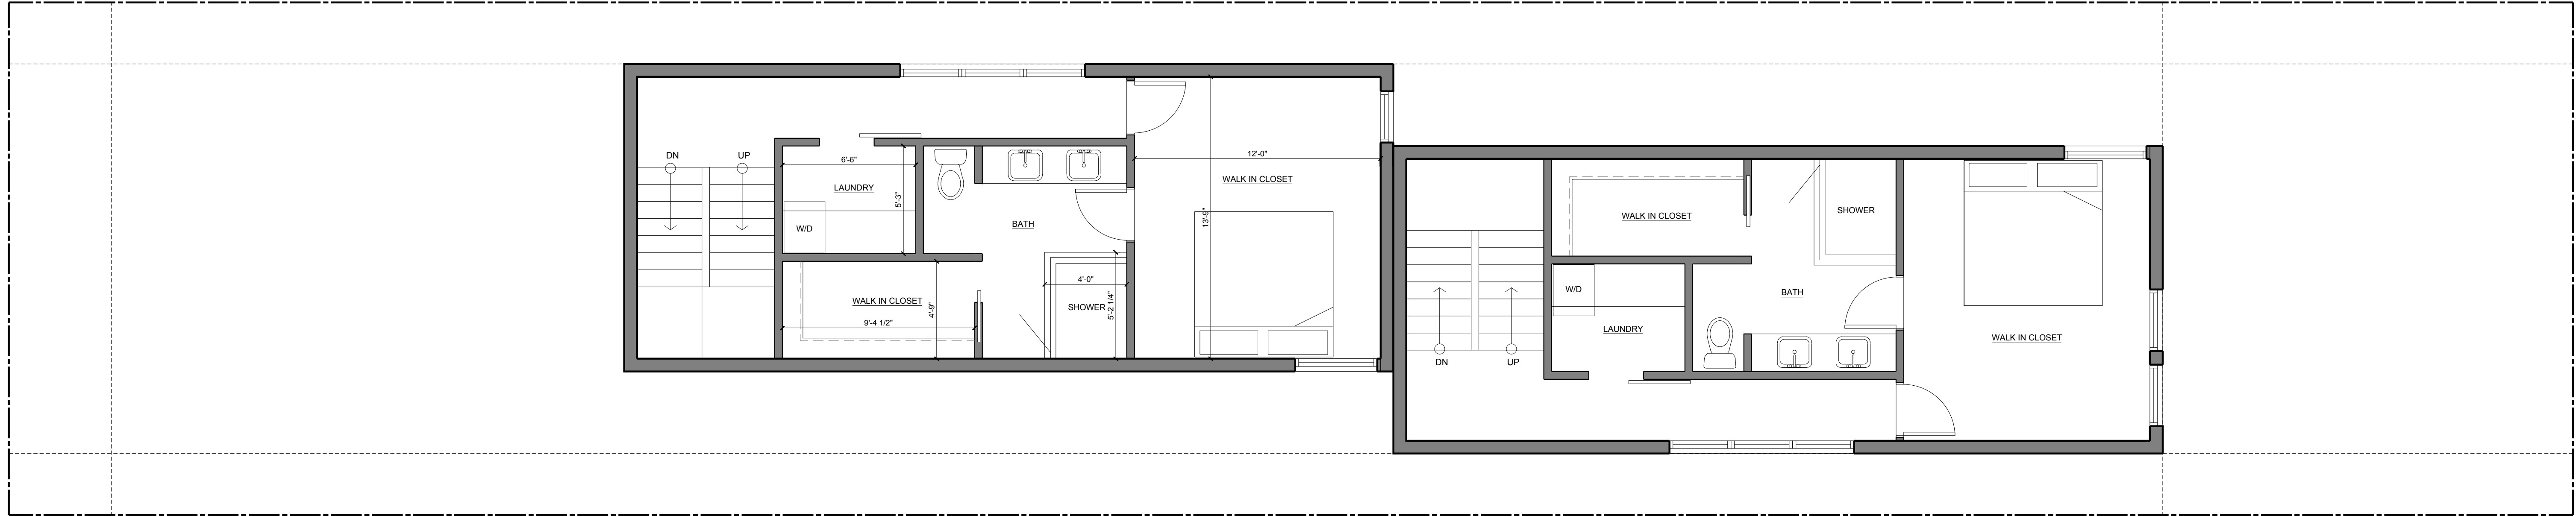


SECOND FLOOR PLAN
SCALE: 1/4" = 1'

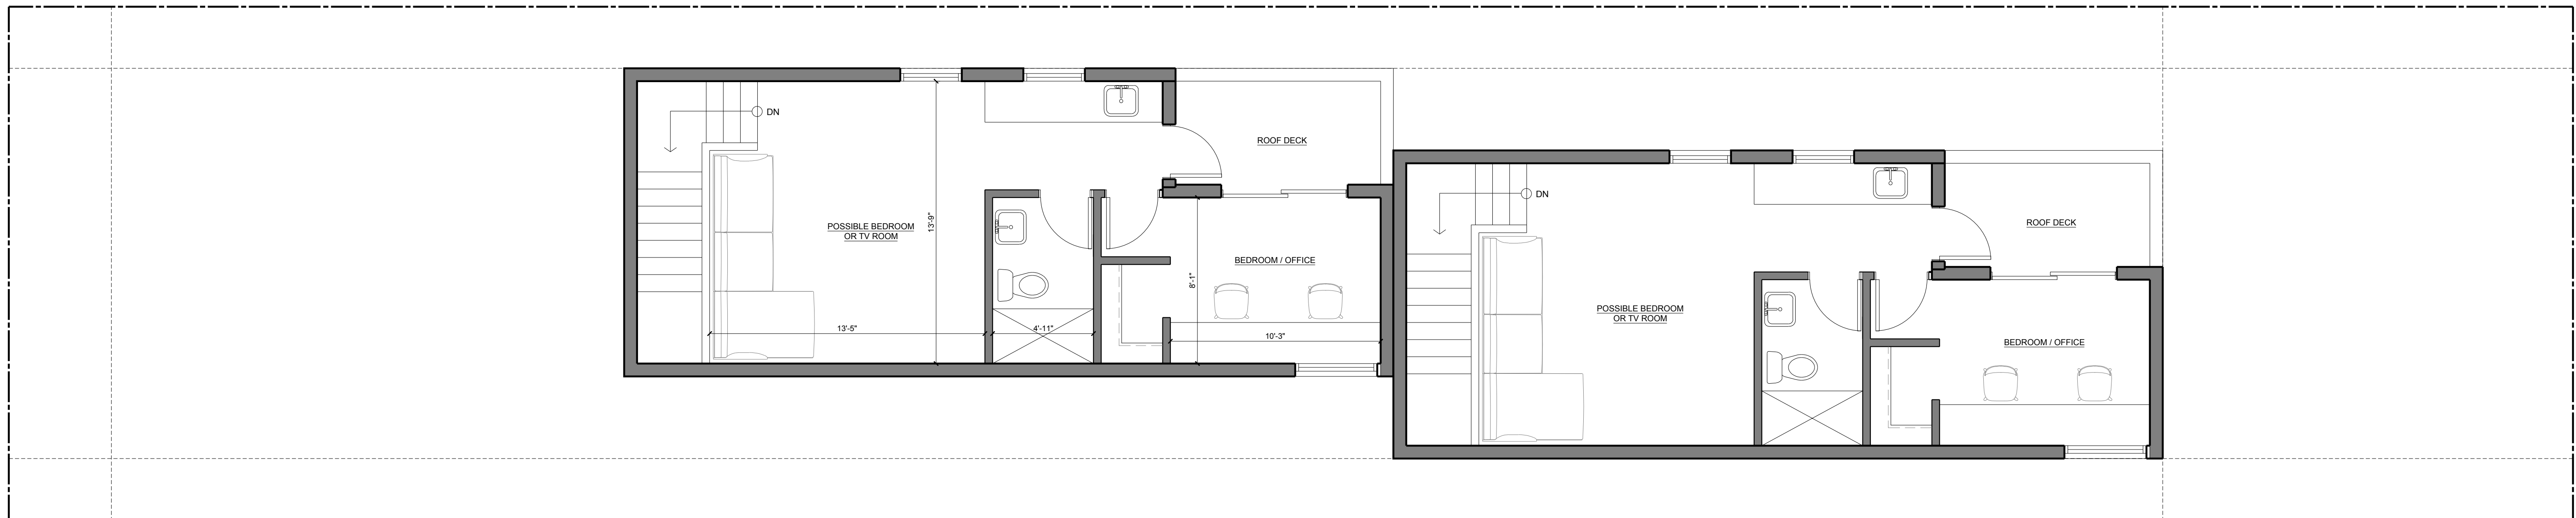


THIRD FLOOR PLAN
SCALE: 1/4" = 1'

FLOOR AREA		GROSS FLOOR AREA
EAST UNIT (EACH)		
BASEMENT	562.5 SQ. FT.	
FIRST FLOOR	562.5 SQ. FT.	
SECOND FLOOR	562.5 SQ. FT.	
THIRD FLOOR	563 SQ. FT.	
TOTAL	2,190.5 SQ. FT.	
GARAGE	215 SQ. FT.	

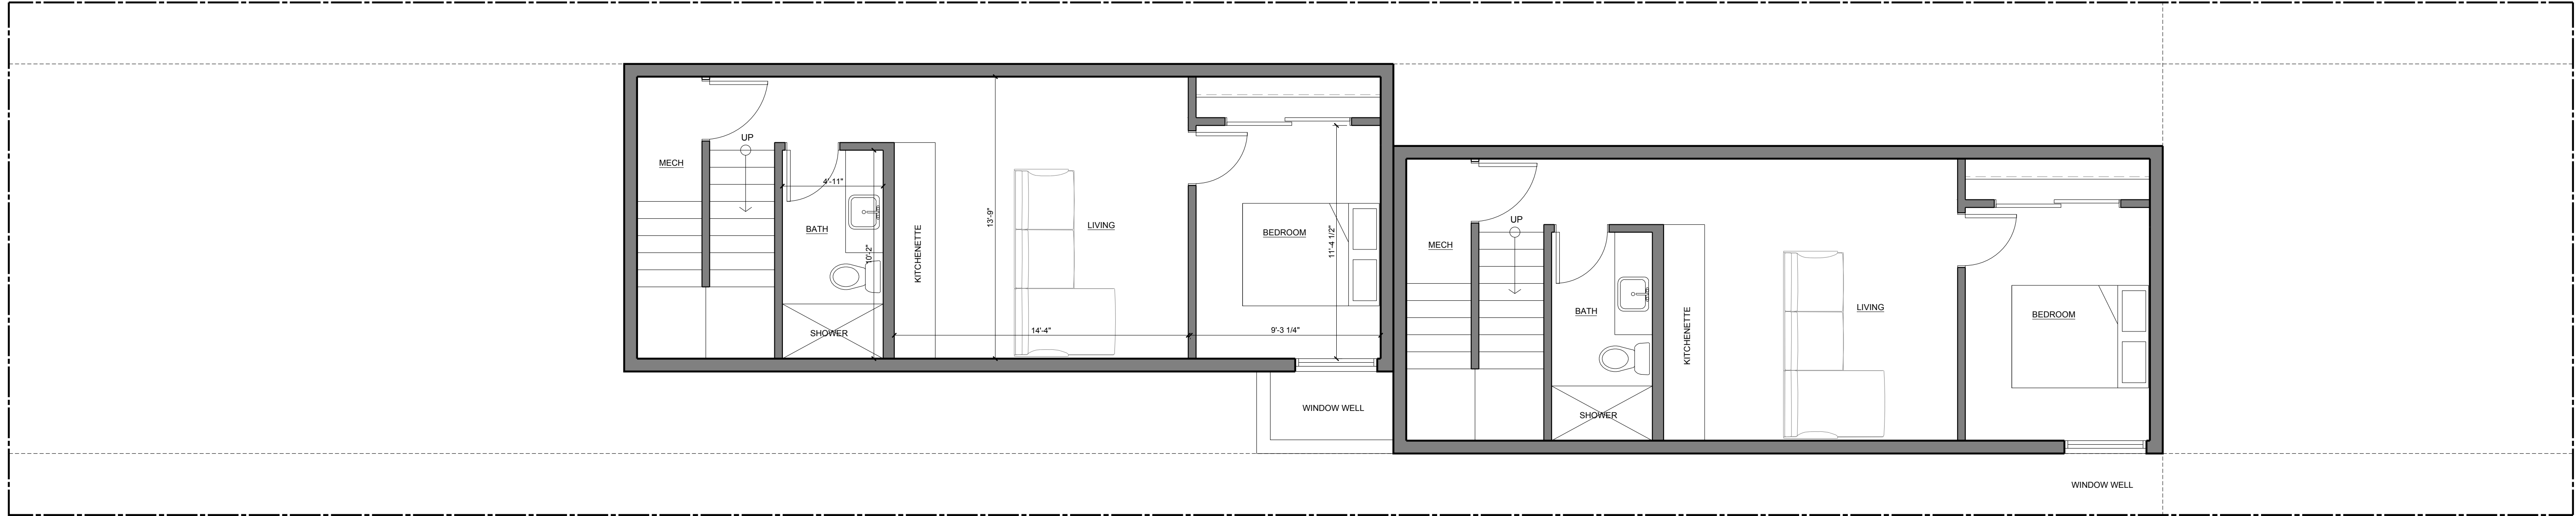

N
BASEMENT PLAN
 SCALE: 1/4" = 1'

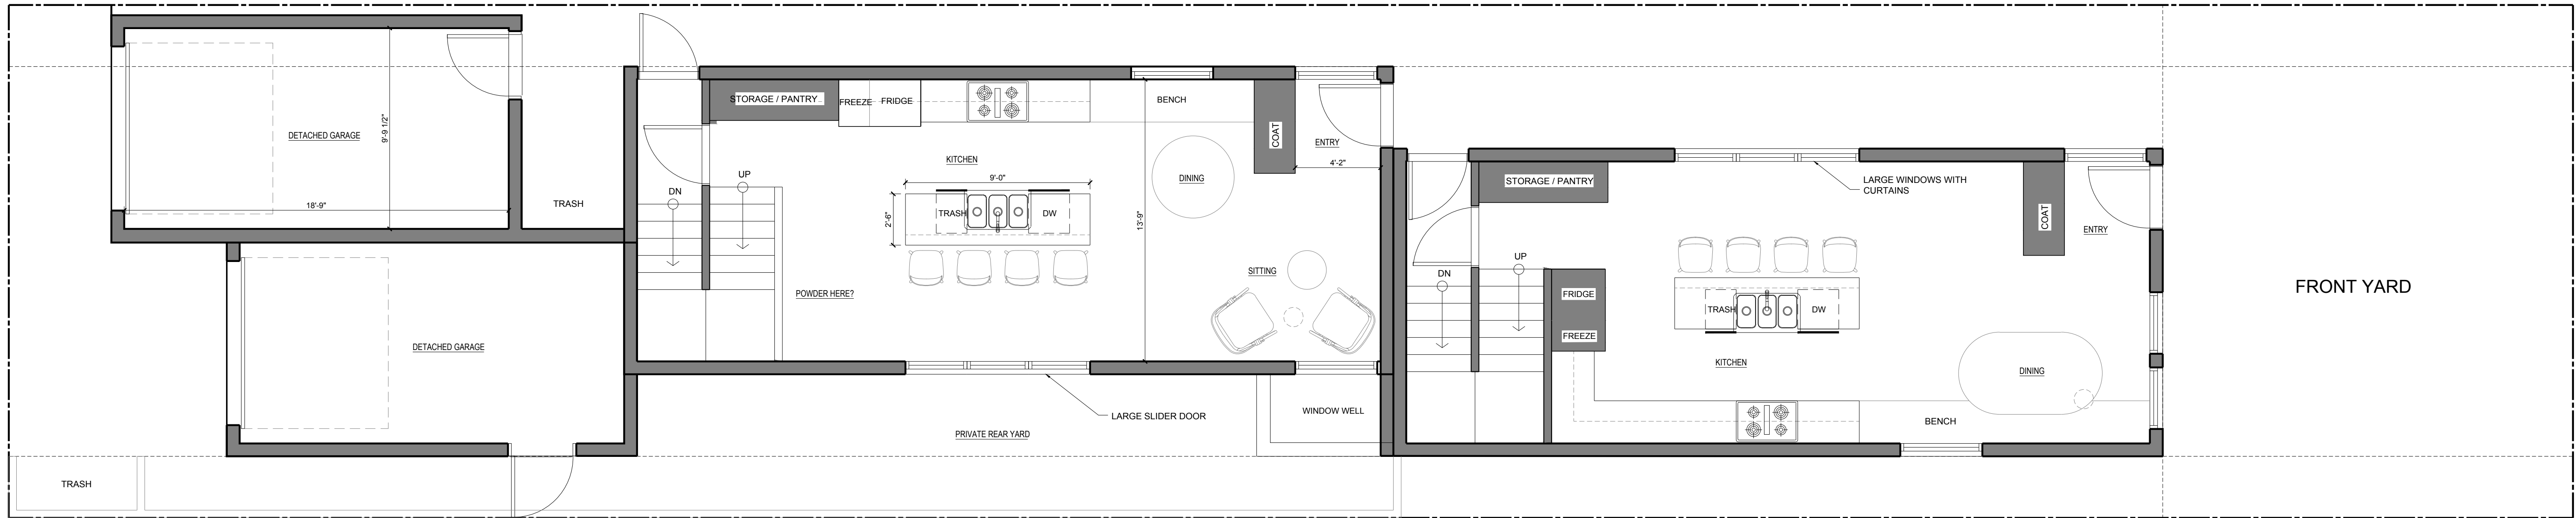

N
FIRST FLOOR PLAN
 SCALE: 1/4" = 1'

